



**1700 HINMAN - APT. 4A**  
1,200SF

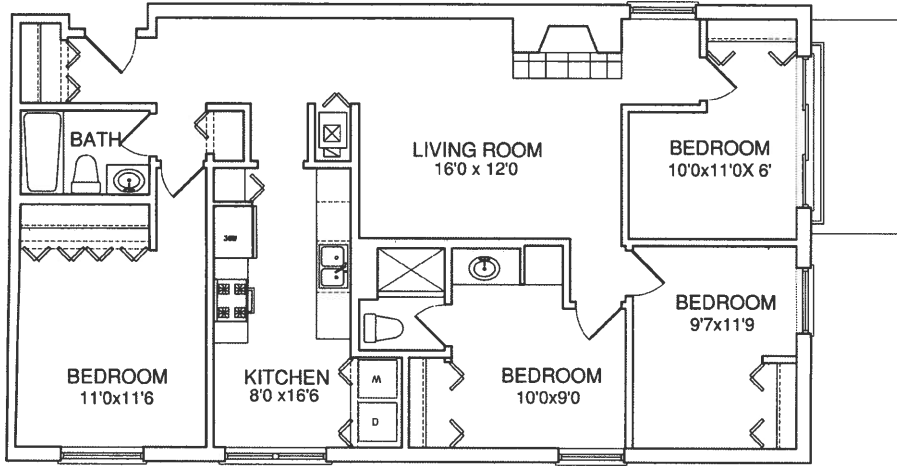


**1700 HINMAN - APT. 2B**

1,188 SF

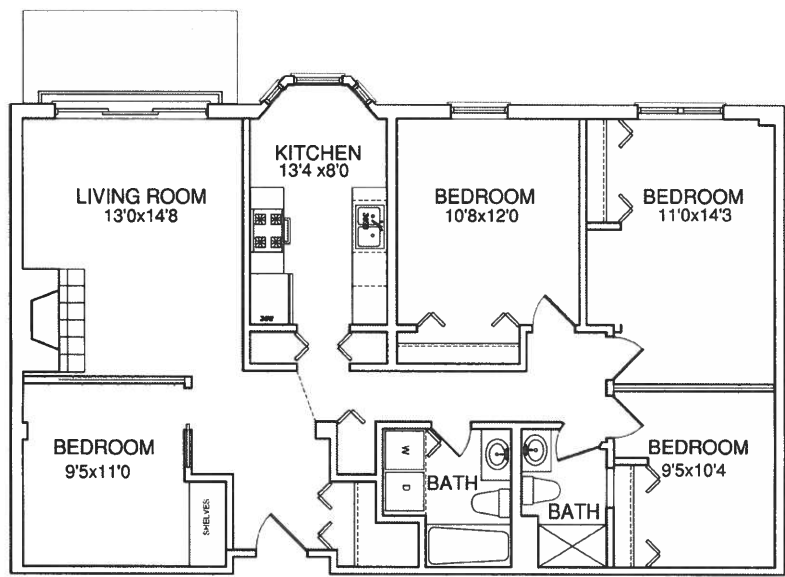


1700 HINMAN - APT. 2C

1,205 SF

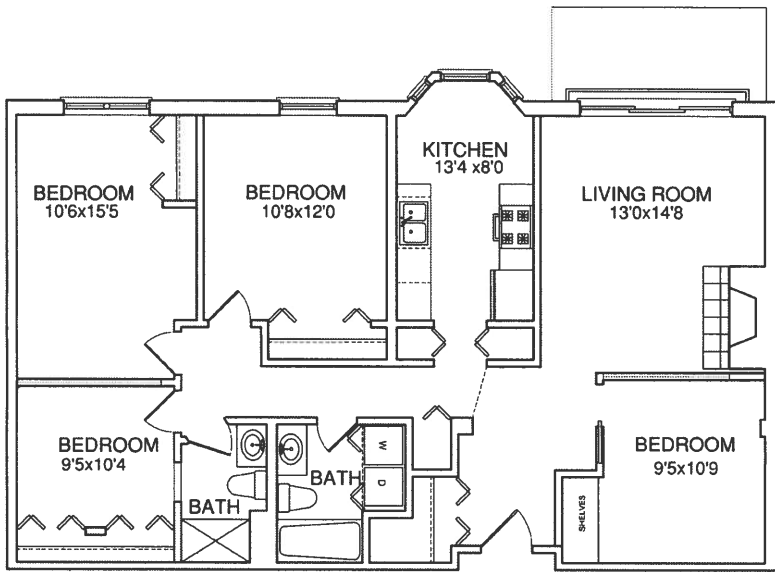


1700 HINMAN - APT. 2D

1,205 SF

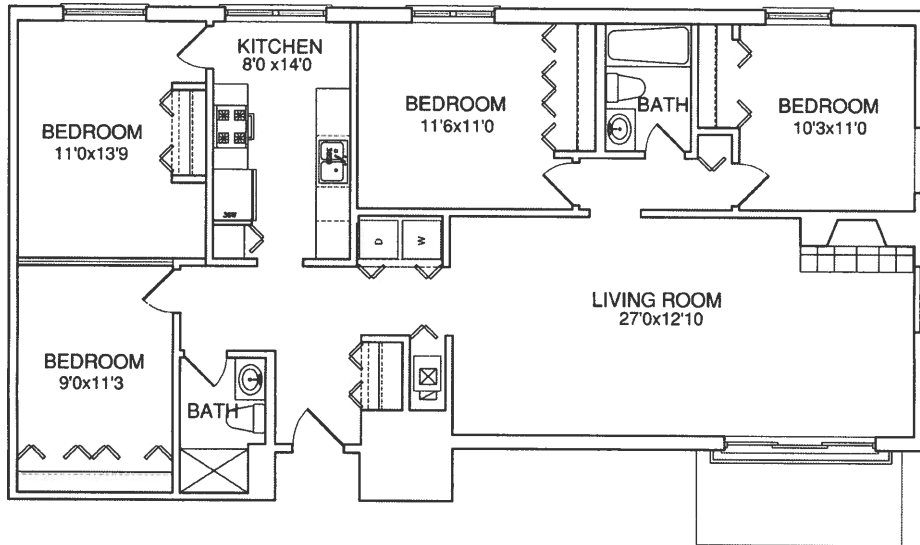


1700 HINMAN - APT. 2E

1320 SF

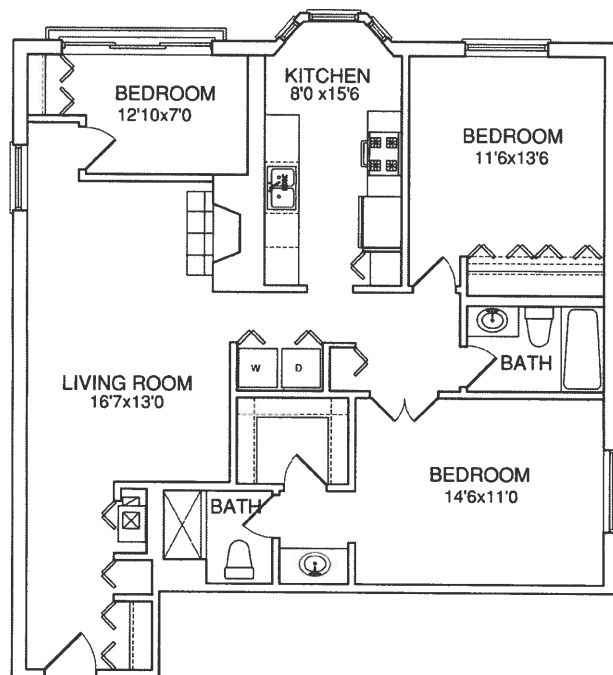


1700 HINMAN - APT. 3F

1,165 SF

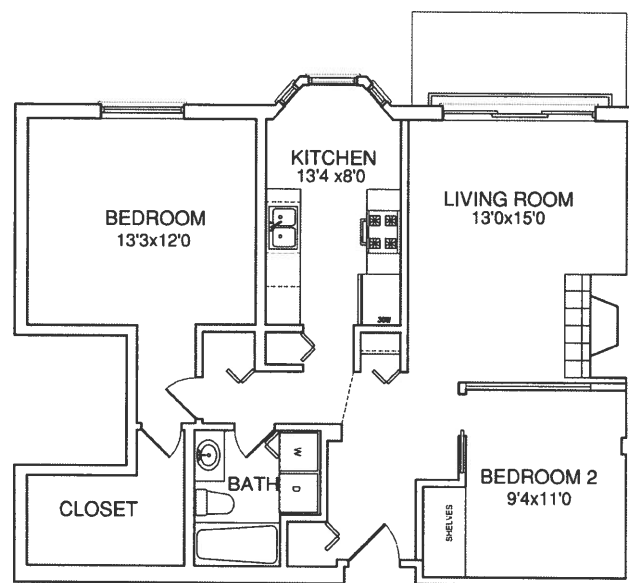

1700 HINMAN - APT. 2H


930 SF

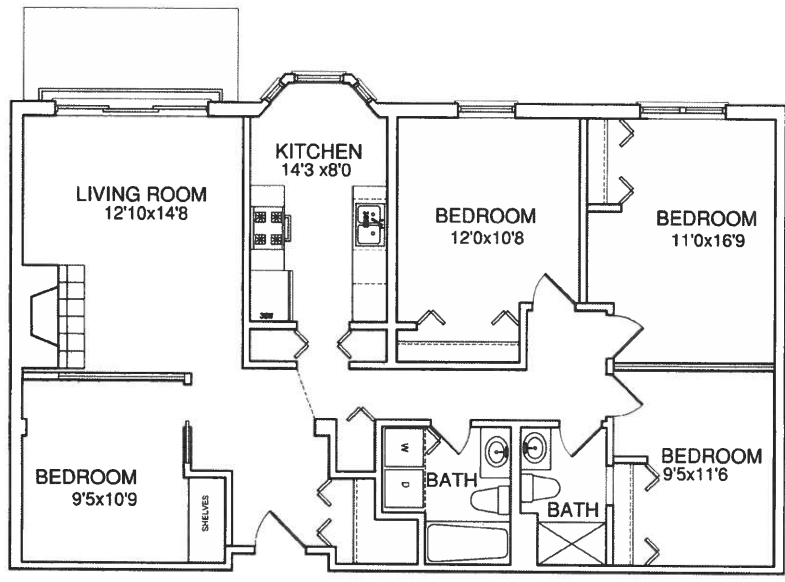

**1700 HINMAN - APT. 2G**

1,205 SF



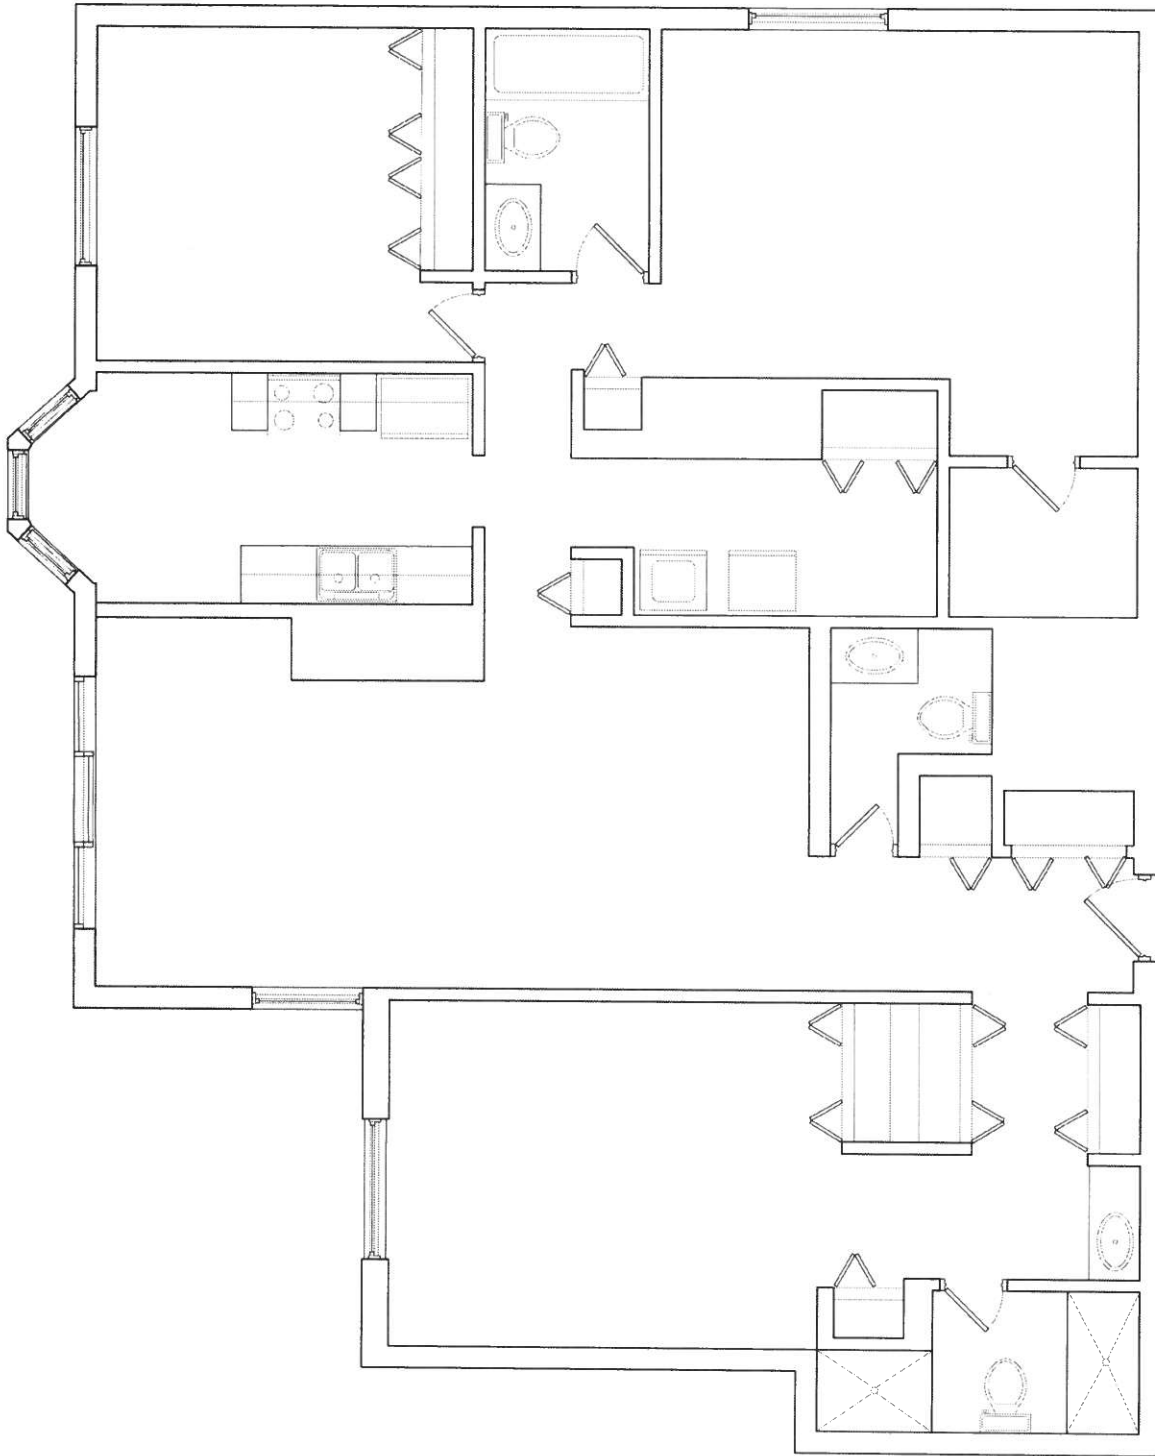

FOURTH FLOOR - UNIT 4F - 1700 HINMAN

SCALE: 3/32" = 1'-0"